


Location Plan 1:2500

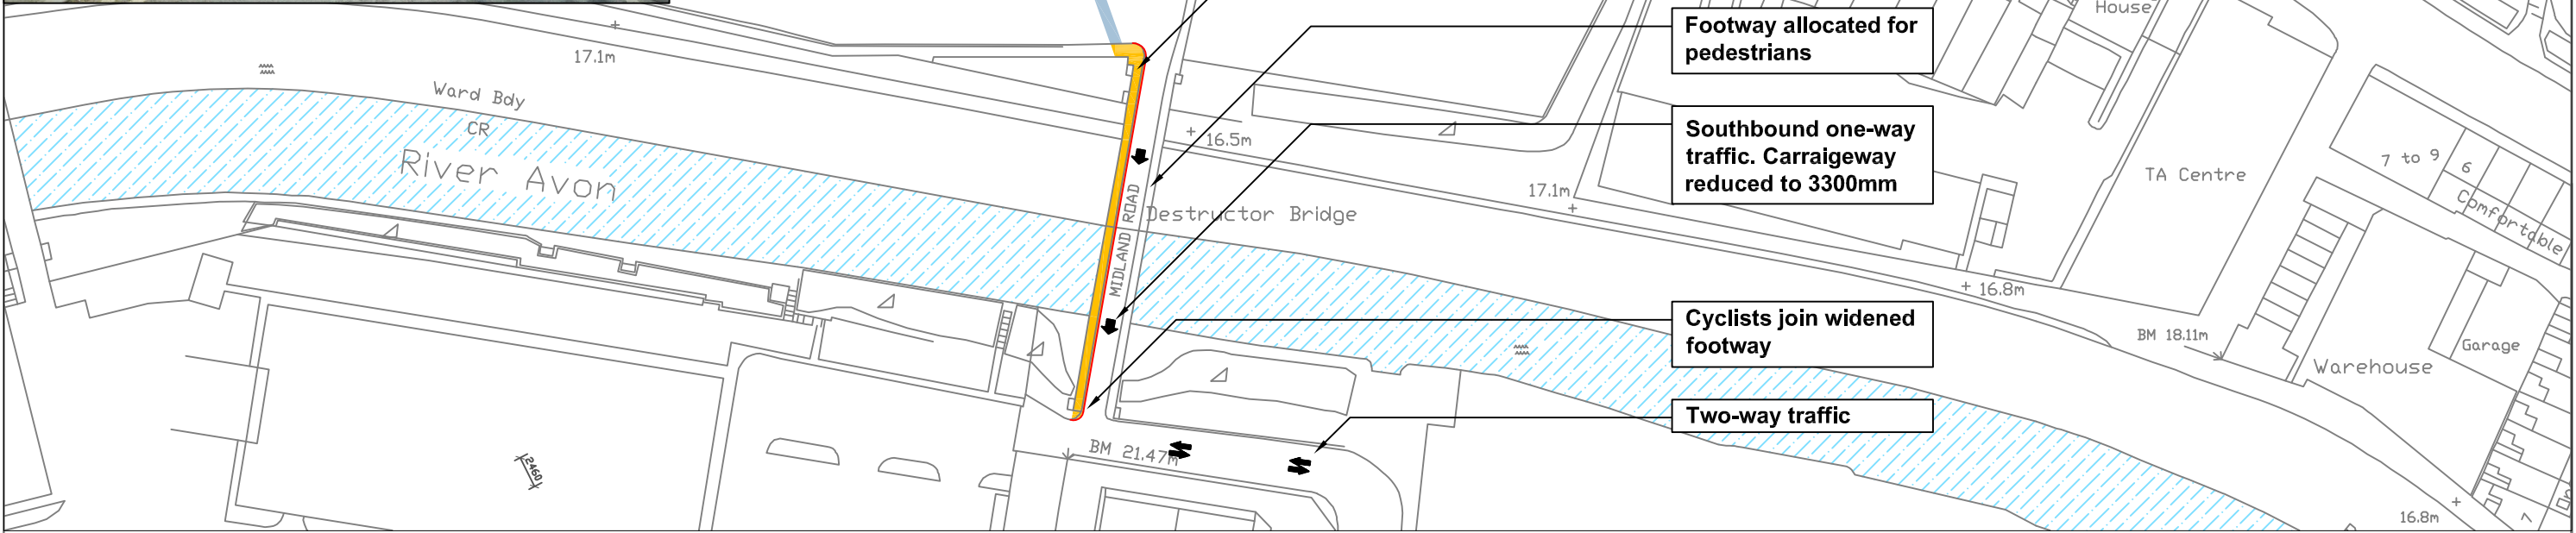

Link Plan 1:1000

<p>Bath & North East Somerset Council PETER DAWSON GROUP MANAGER, PLANNING POLICY & TRANSPORT</p>	PRODUCED BY	SCHEME TITLE	DRAWING TITLE	DATE	DRAWN BY	APPROVED BY
	TRAFFIC & SAFETY	Destructor Bridge Cycle Route Link	Link Plan & Location	04/08/09	TW	
				SCALE	CHECKED	
				1:1000/2500	AS	
				CLIENT REF.		
				DRAWING No.	T115 CR002	REV.
				REV.		
				REVISIONS		
				DRWN.	CHKD.	APPROV.