


Link Plan 1:1000

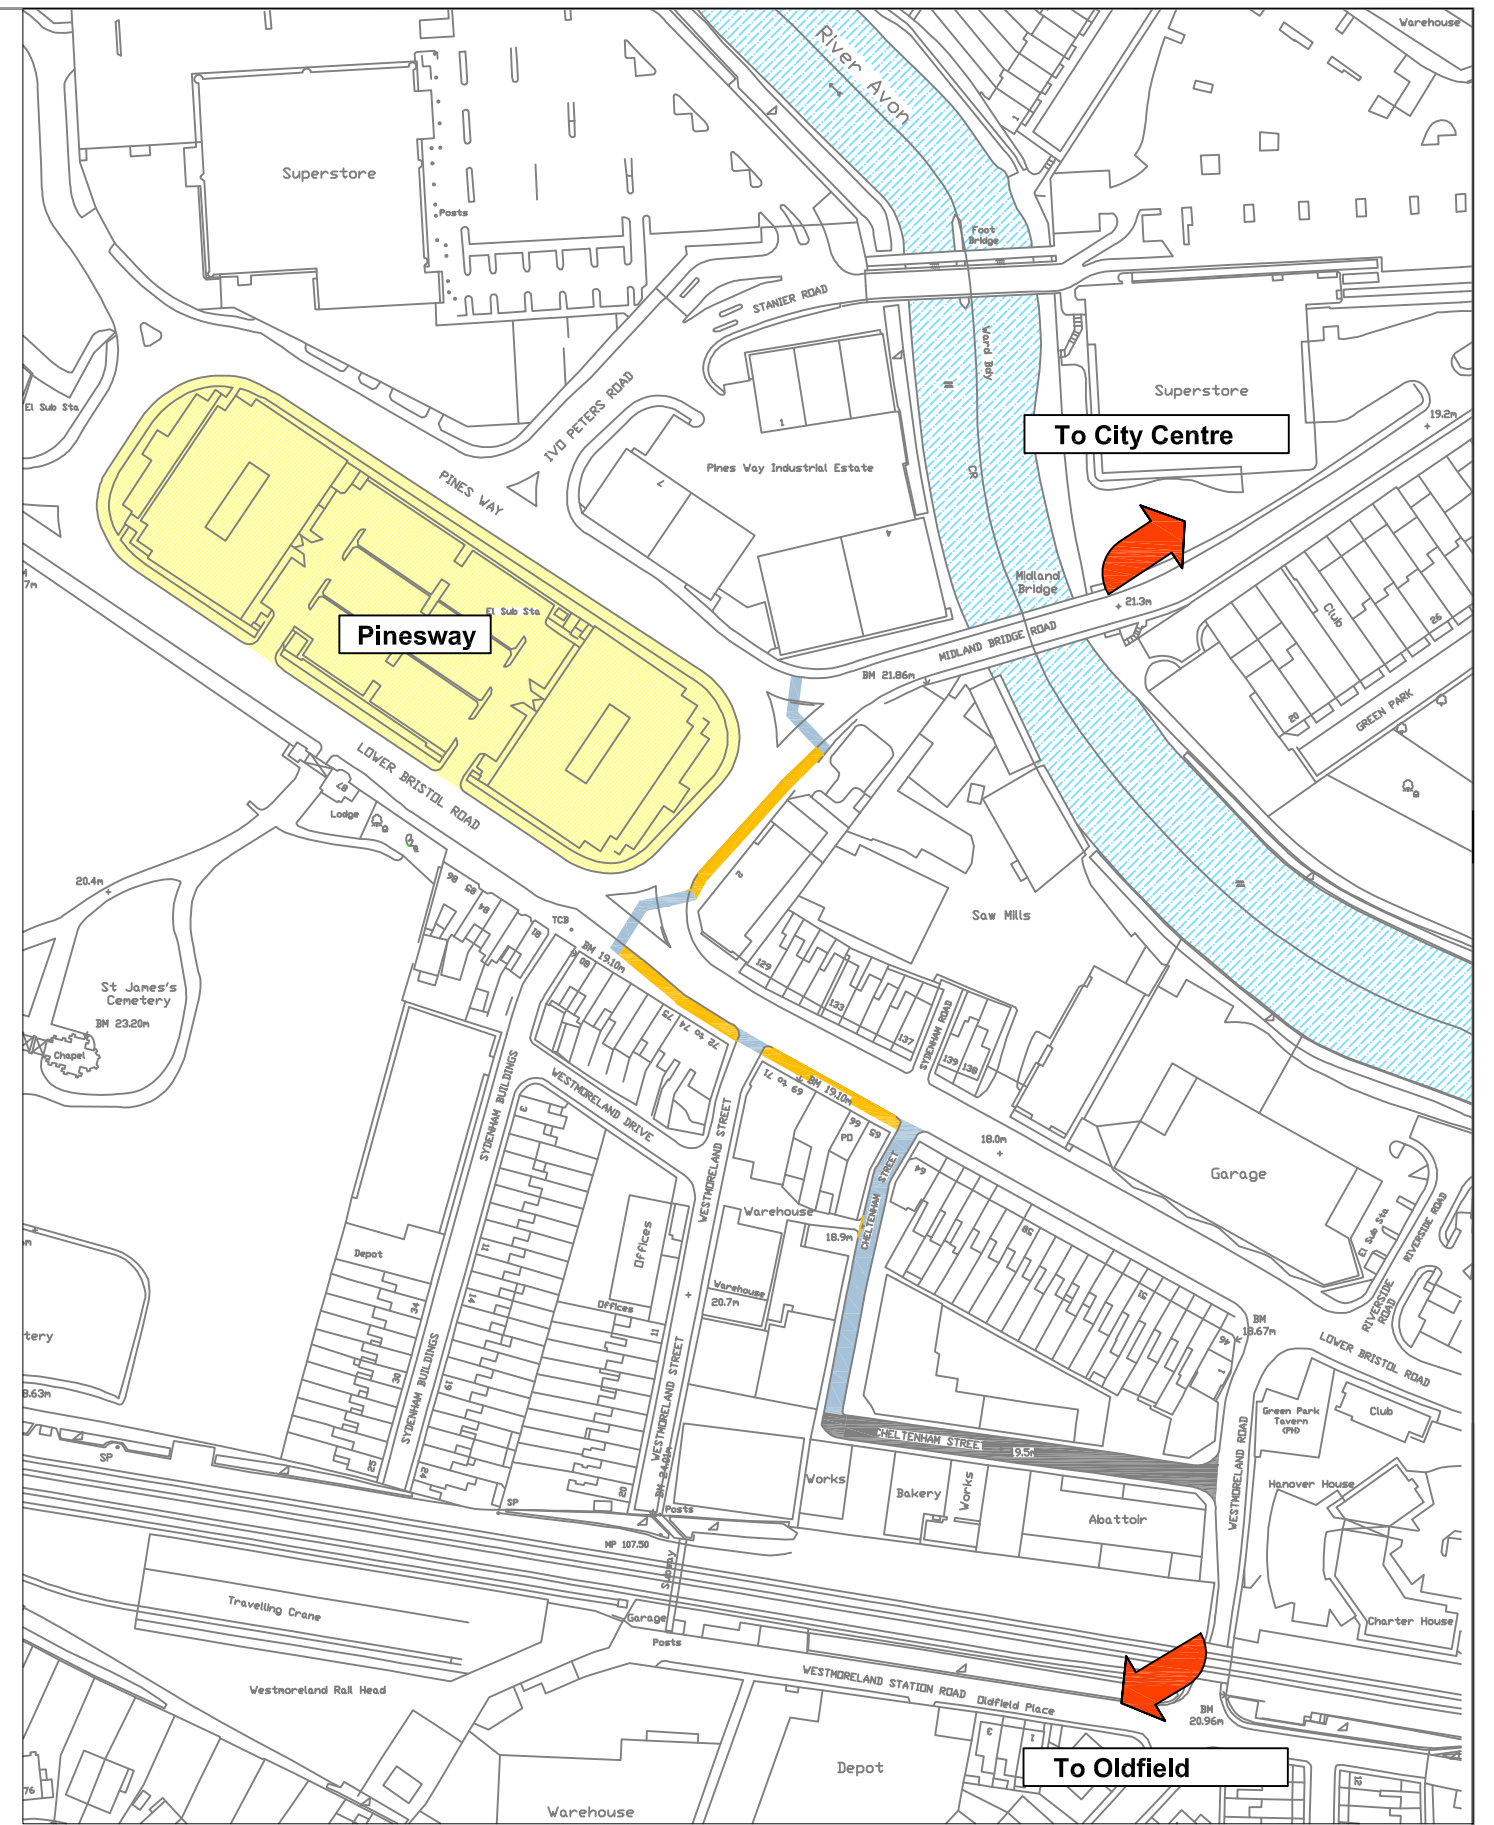

Location Plan 1:2000

Bath & North East Somerset Council
 PETER DAWSON
 GROUP MANAGER, PLANNING POLICY & TRANSPORT

PRODUCED BY
TRAFFIC & SAFETY

SCHEME TITLE
 Pinesway Gyratory
 Cycle Route Link

DRAWING TITLE
 Link Plan
 & Location

REV.	DATE	REVISIONS	DRWN.	CHKD.	APPROV.

DATE	04/08/09	DRAWN BY	TW	APPROVED BY	
SCALE	1:1000/2500	CHECKED	AS		
CLIENT REF.					
DRAWING No.	T117 CRO03				REV.